

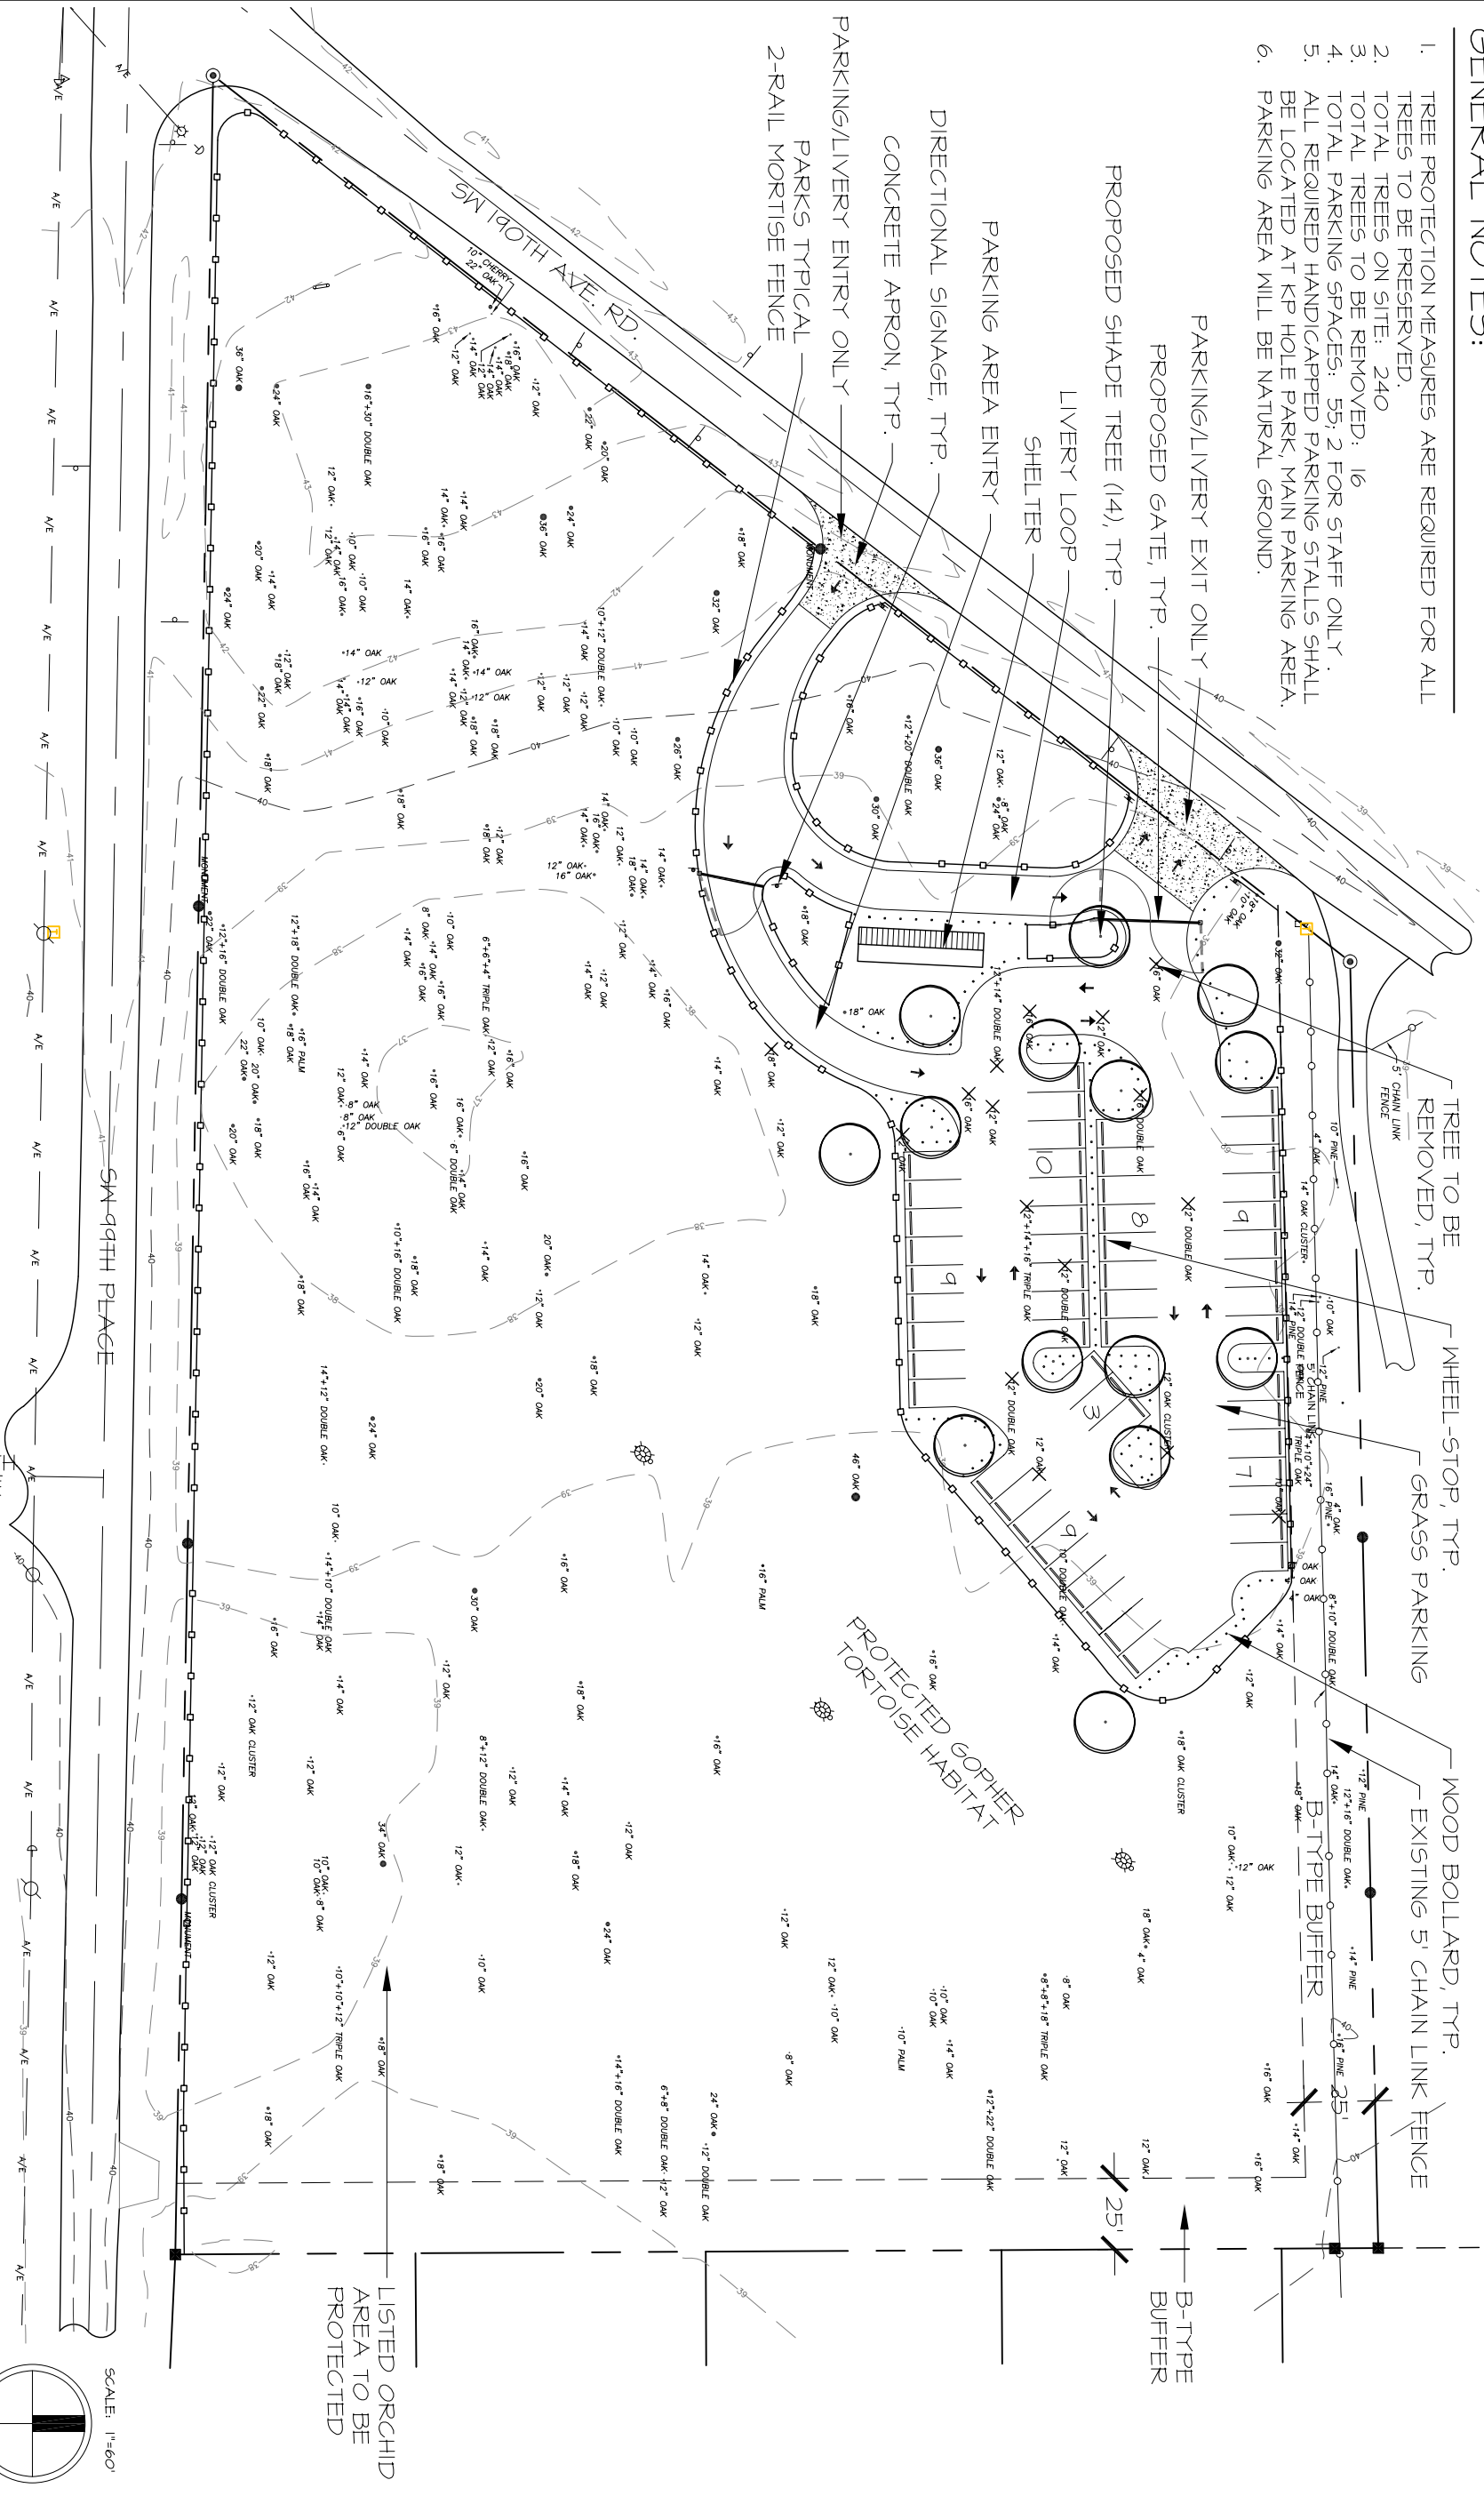


GENERAL NOTES:

1. TREE PROTECTION MEASURES ARE REQUIRED FOR ALL TREES TO BE PRESERVED.
2. TOTAL TREES ON SITE: 240
3. TOTAL TREES TO BE REMOVED: 16
4. TOTAL PARKING SPACES: 55; 2 FOR STAFF ONLY.
5. ALL REQUIRED HANDICAPPED PARKING STALLS SHALL BE LOCATED AT KP HOLE PARK, MAIN PARKING AREA.
6. PARKING AREA WILL BE NATURAL GROUND.

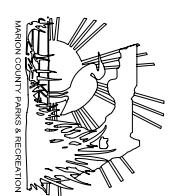

CONCEPTUAL SITE PLAN

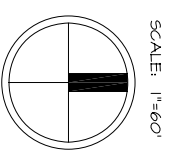

RAINBOW NEIGHBORHOOD PARK

CONCEPTUAL SITE PLAN

REVISIONS NO.	DATE	DESCRIPTION	SHEET TITLE: CONCEPT
			DRAWN BY: JRC
			APPROVAL: ---
			DATE: 7-21-09

MARION COUNTY BOARD OF COUNTY COMMISSIONERS
 PARKS & RECREATION DEPARTMENT
 111 SE 25th AVE.
 OCALA, FL 34471
 VOICE: (352) 671-8560
 FAX: (352) 671-8550
 www.marioncountyfl.org

